


EXPO PAVING AREA

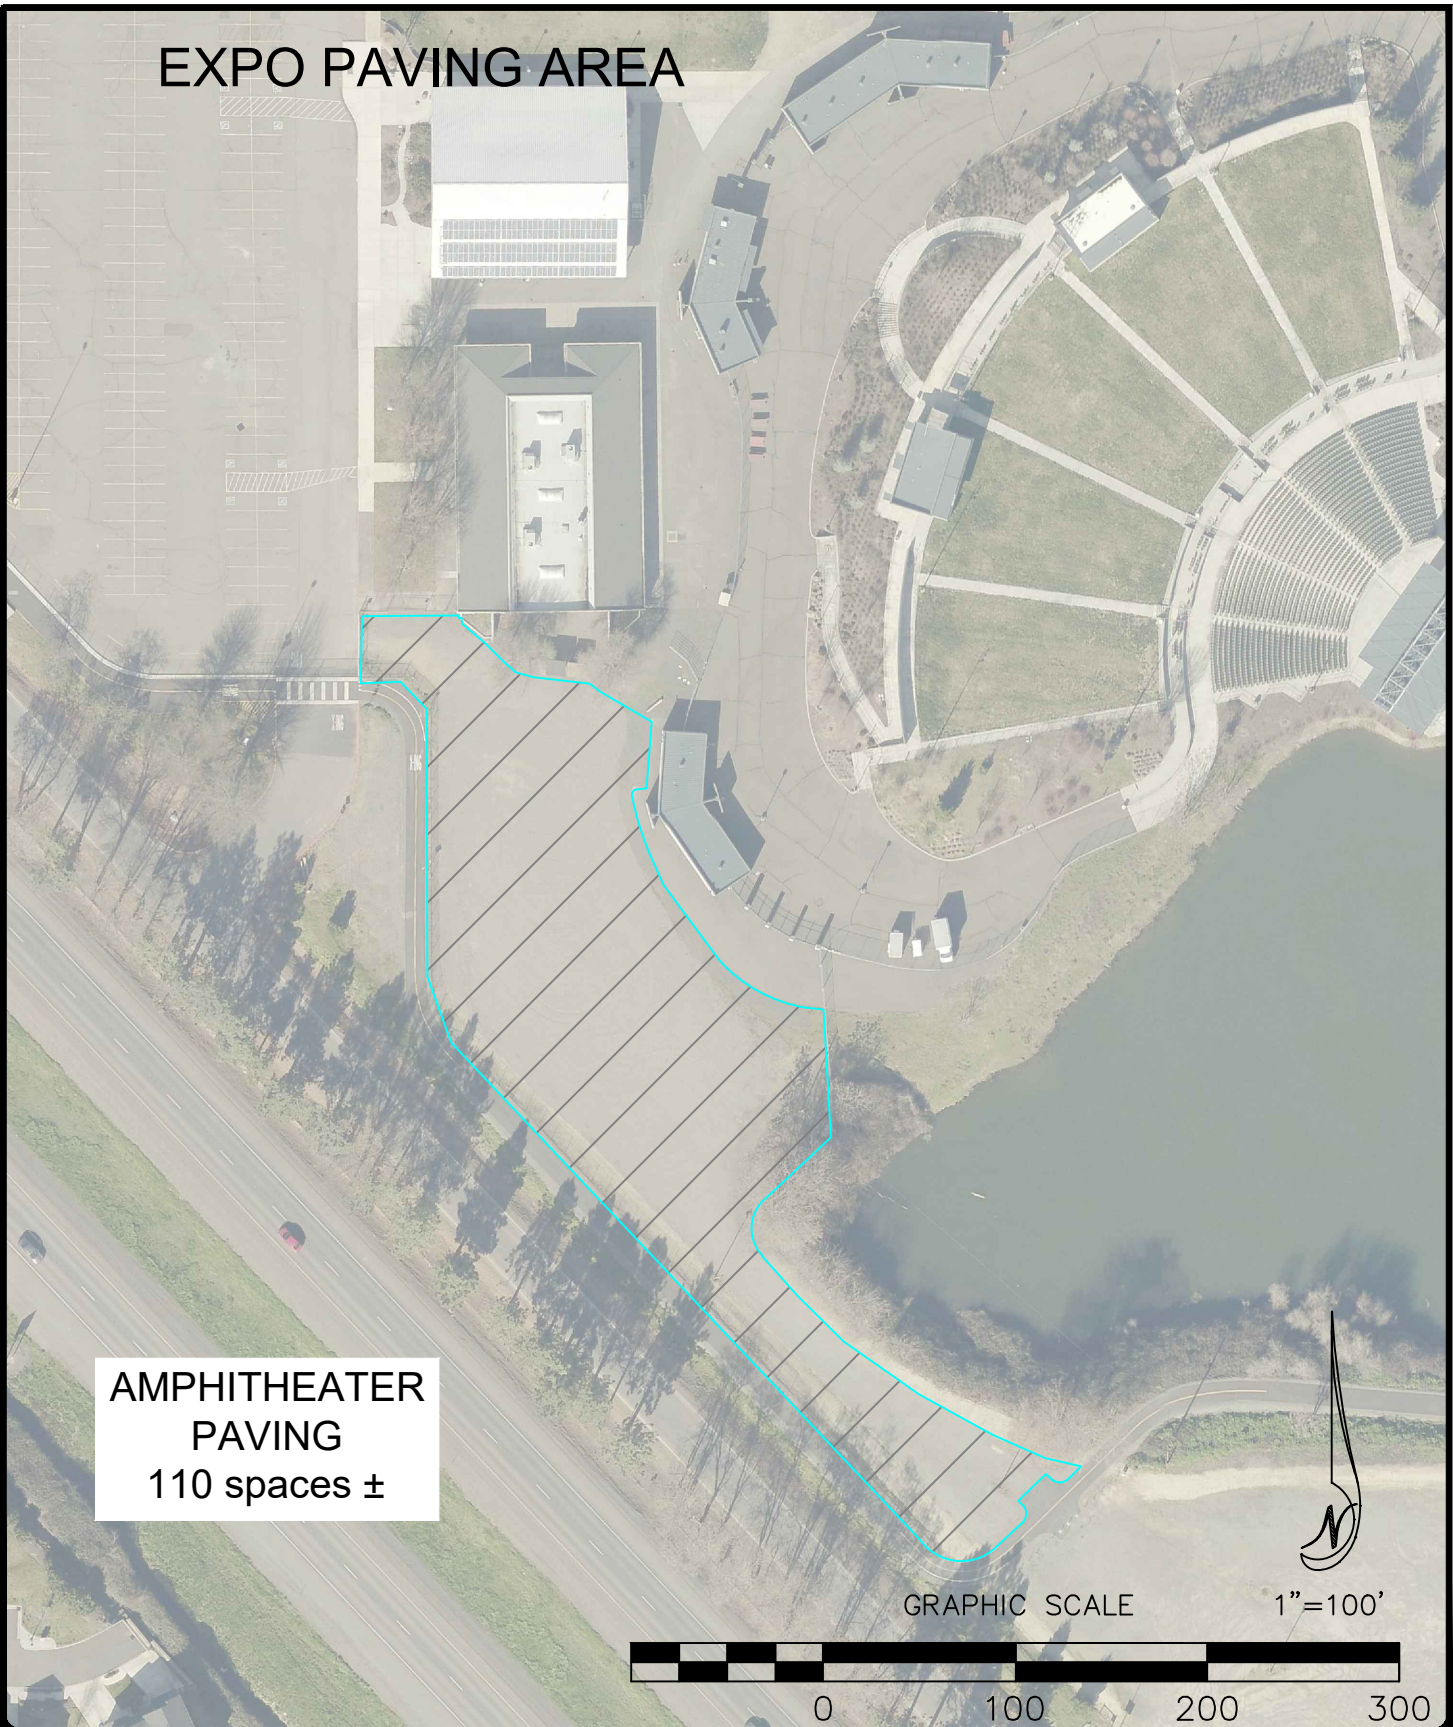

**AMPHITHEATER
PAVING
110 spaces ±**

GRAPHIC SCALE

1"=100'



**JACKSON COUNTY
ROADS**

MIKE KUNTZ, P.E.
COUNTY ENGINEER

DRAWN BY: LGD
CHECKED BY: JWP
LQ0070
SEPTEMBER 2019
SHEET: EX-1

EXPO PAVING
PROJECT OVERVIEW
Aerial Exhibit

