


GRAPHIC SCALE 1"=500'

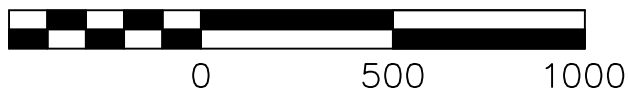

JACKSON COUNTY ROADS

MIKE KUNTZ, P.E.
COUNTY ENGINEER

DRAWN BY: CDM
CHECKED BY: JWP
SHEET: EX-1

EAGLE MILL ROAD WIDENING OVERVIEW — AERIAL EXHIBIT

**JACKSON
COUNTY**
Roads



FILEPATH: I:\Engineering\LQ Projects\LQ 0070 - Eagle Mill Road\LQ0070_EAGLE MILL WIDENING.dwg