
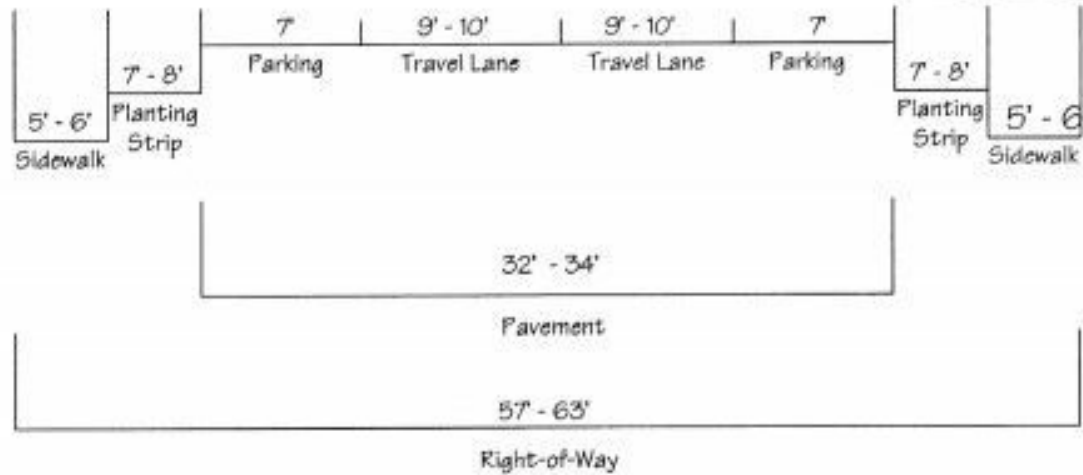


Residential Neighborhood Collector Parallel Parking Both Sides

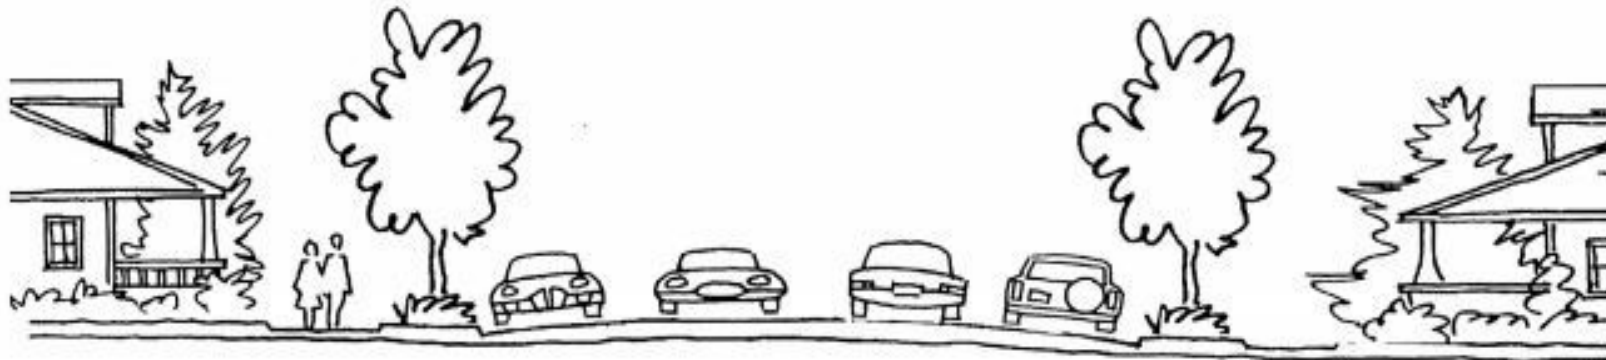

Final section to be determined during the City of Ashland public approval process.